

# B:Music

## Town Hall, Birmingham Specifications and Plans

Access and Parking	Page 2
Auditorium Seating	Page 3
Staging, Equipment and Pianos	Page 4
Lighting	Page 6
Sound	Page 8
Acoustics	Page 10
AV	Page 11
Power	Page 12
Rigging and Suspension	Page 13
Health and Safety and Special Effects	Page 15
Backstage Facilities and Catering	Page 16
Staffing and Security	Page 17
Contacts	Page 19

# B:Music

## Access and Parking

The Town Hall is situated in the centre of a major City Centre redevelopment scheme, *Paradise*.

**\*\*\* Parking at the venue is severely restricted due to the building site works that surround us. Please speak with your Production Lead at the earliest opportunity regarding your options for parking\*\*\***

- Two locations are available for vehicle parking and unloading. Your production lead will be able to send a more detailed breakdown of the options available and discuss the best access routes.
- Permits must be displayed at all times.
- Distance from both locations to the stage door for unloading is approx. 85m.
- **There is no overnight parking in either location.**
- Get-in doors are 1.30m wide and 2.04m high.
- Flat access (down short ramp) to stage get-in.

# B:Music

## Auditorium Seating

Maximum capacity = 1086

### Stalls

- Theatre style seating - all removable if required.
- 507 seats, 8 of which can be removed to accommodate wheelchair users.
- When the touring mixer position is in use – reduce by 17 seats.
- When a 2m stage extension is used, reduce by 85 seats (Rows A, B, C). When a 3m stage extension is used, reduce by 114 seats (Rows A, B, C, D).
- With additional toured ground stacks either side of stage, reduce by 8 seats for sightlines. These can be released if necessary.
- When treads are used; no extension - reduce by 21 seats (A1-5 & 24-28, B1-5 & 24-29); 2m extension – reduce by 11 seats (D1-5 & 24-29); 3m extension – reduce by 10 seats (E1-5 & 24-28).

### Circle

- 358 seats.

### Circle (sides)

- 58 seats plus 4 wheelchair positions.

### Choir

- 179 choir seats (restricted sightlines - to be put on sale only in agreement with B:Music management).

### Part Seated / Part Standing

It is possible for certain events to remove the stalls seating to enable a standing area instead. The maximum capacity for a standing audience in the stalls is 800. This will require the hiring of a crowd barrier (recharge) and the agreement of the B:Music programming department.

# B:Music

## Staging, Equipment and Pianos

### Stage

- Flat upstage wall with diagonal corner sections, 14.6m wide, 8.0m deep and 1.25m high.
- A corridor lift provides a level access route from the get-in to the auditorium and to raise items to stage level. This is 8.0m x 2.0m. There is no other route for items into the hall or onto stage.
- Two lifts allow the rear part of the stage to be tiered. Please see details on the following plan.
- A temporary stage extension is available. This is constructed from steel deck and extends the stage by 2m or 3m (recharge).
- Two sets of steps are available for access from / to the auditorium.

### Equipment

- Conductor's podium
- 95 x orchestral chairs and 4 x stools with backs (blue)
- 50 x music stands (with lights if required)
- 1 x conductor's music stand (with light if required)
- (4) x 4'x4' Black Lite deck (with 1' legs)
- Small portable PA (recharge)
- 1 x MVS Smart Hazer (recharge)

### Pianos


- 1 x Steinway D (recharge)
- 1 x Yamaha C7 (recharge)
- 2 x Uprights – Dressing Rooms 1 & 2

### Organ (recharge)

- 89 stop pipe organ (William Hill, 1834) with attached draw-stop console

**DO NOT SCALE**

*For Illustrative Purposes Only*

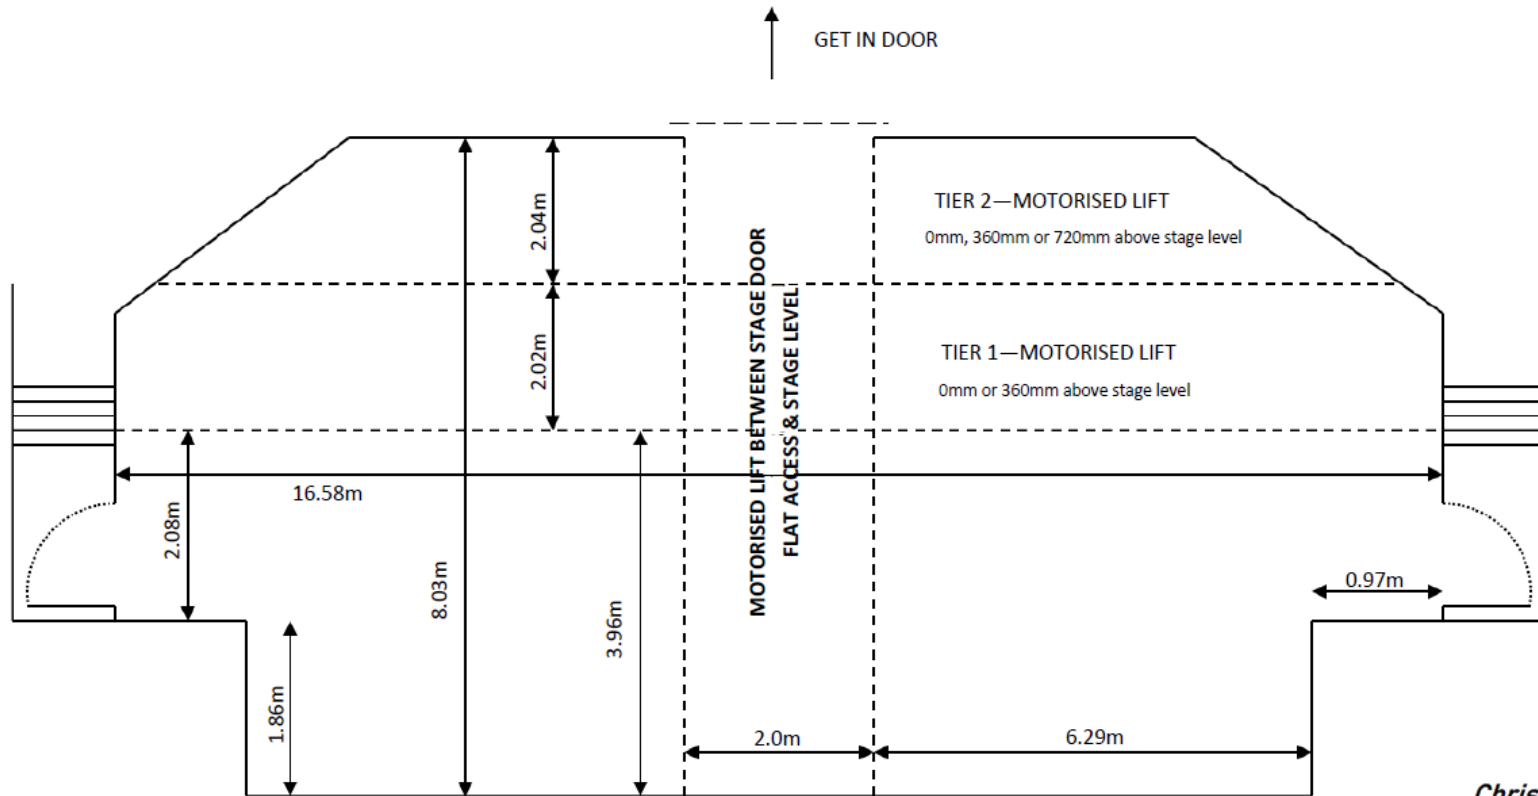

*Chris Griffiths*  
*Feb 2025*

# B:Music

## Lighting

### House

Tuneable white LED lighting

### Concert / Orchestral


24 x ETC ColorSource PAR Pearl permanent fixtures mounted within the canopy. This is independent of the main production lighting, but can be integrated with it.

### Production

- Desk: Avolites Quartz with side wing and wireless router.
- Lights: Full LED rig consisting of Chauvet Maverick MK2 moving head Profiles and Washes and MK1 moving head Spots; Chauvet Colorado washes; ETC ColorSource PAR washes & ETC ColorSource PAR Pearl blinders.
- Full plan on following page.
- 2 x Robert Juliat Flo 1.8kW MSR followspots (recharge) Only approved Town Hall staff are permitted to operate follow spots due to evacuation training requirements.
- There is a Chauvet floor package including Slimpar Tri12 LED's, Colorado 1 TriTour LED Washes and 8 Rogue R1 Spot Moving Heads available for hire, plus Prolight Smartbat Battery LED Uplighters (recharge).
- For touring shows, a large area is available at the rear of the stalls for lighting desks.
- Touring followspots can be accommodated either side of the control room at the rear of the circle, via 2 x 32A/single sockets.

**NB. The lighting rig is fixed and no extra lights are to be hung from the canopy or side frames**

# B:Music

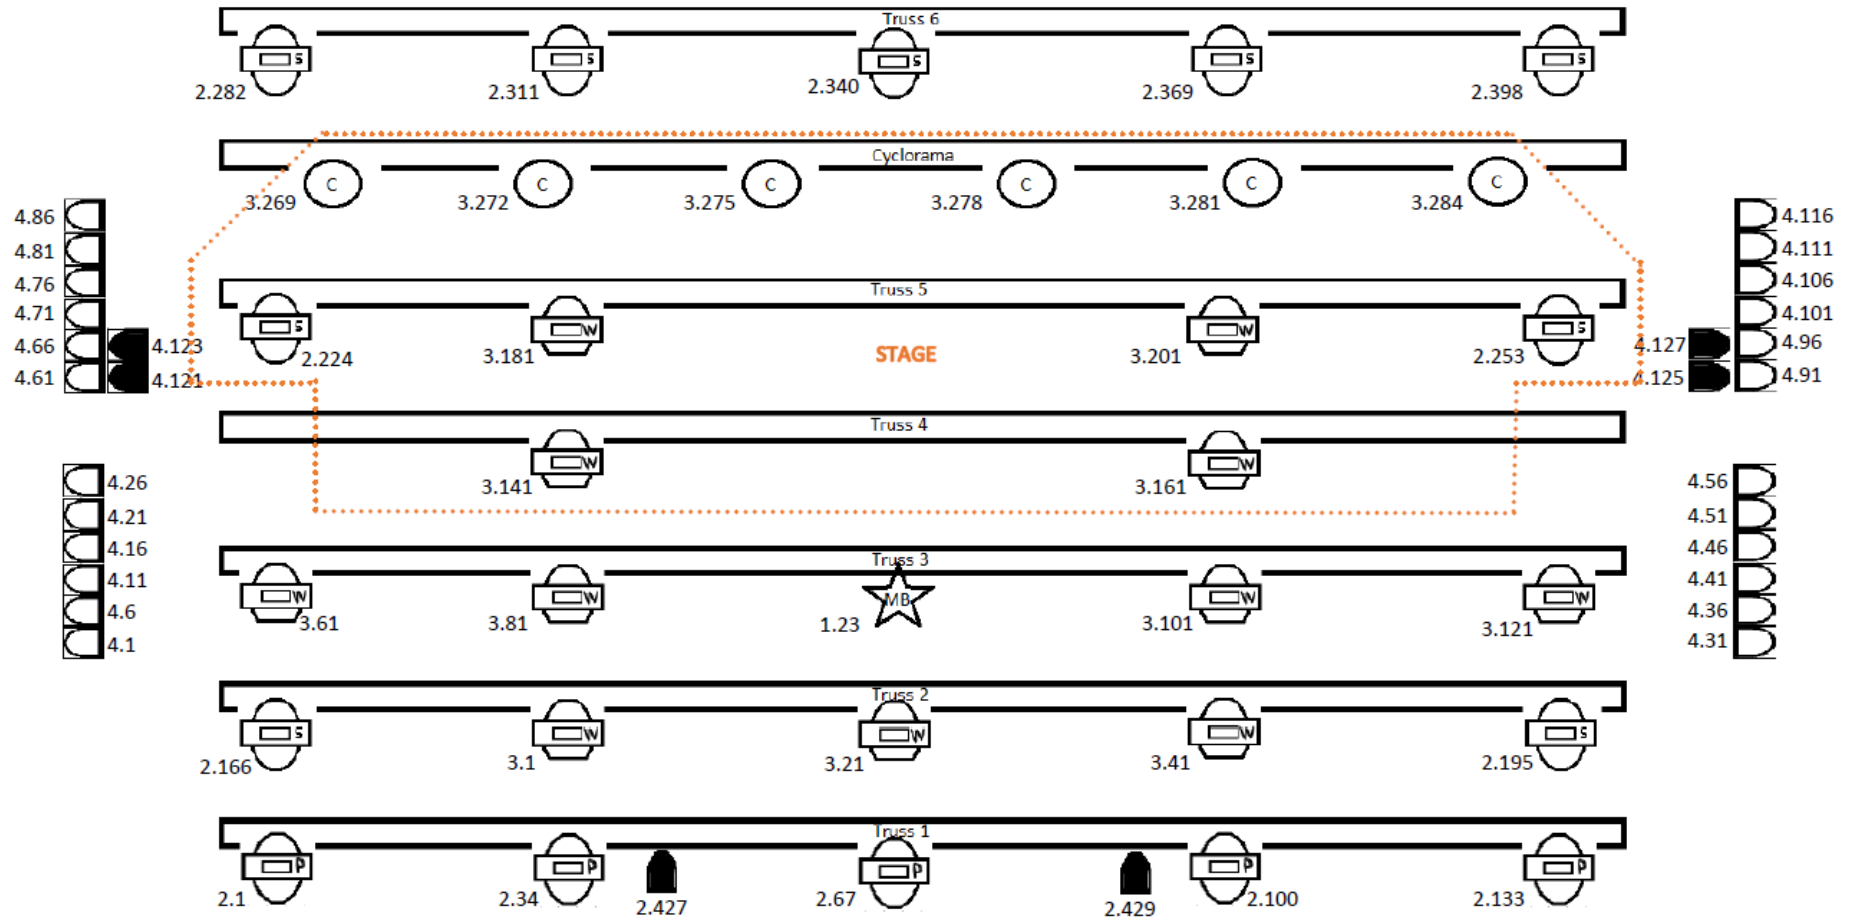

## Key:



Chauvet  
Maverick MK2  
Profile 33  
Channel



Chauvet  
Maverick MK1  
Spot 29 Channel



Chauvet  
Maverick MK2  
Wash 20 Channel  
Single Basic



Chauvet  
Colorado 1  
TriTour ARC 13  
DMX



ETC ColorSource  
PAR Pearl (patch as  
Spot Pearl 10°)  
CT, 2 DMX



ETC ColorSource  
PAR 5 DMX

## Town Hall Lighting Patch List 2025

### Production rig:

Chauvet Maverick MK2 Profile	-	33 Channel	-	Universe 2	-	5 fixtures starting @ 1
Chauvet Maverick MK1 Spot	-	29 Channel	-	Universe 2	-	9 fixtures starting @ 166
Chauvet Maverick MK2 Wash	-	20 Channel Single Basic	-	Universe 3	-	11 fixtures starting @ 1
Chauvet Colorado 1 Tri Tour	-	ARC1 3 DMX	-	Universe 3	-	6 fixtures starting @ 269
ETC ColorSource PAR	-	5 DMX	-	Universe 4	-	24 fixtures starting @ 1
Mirror Ball Motor	-	Dimmer	-	Universe 1	-	23
ETC ColorSource Spot Pearl 10°	-	CT, 2 DMX	-	Universe 2	-	2 fixtures starting @ 427
ETC ColorSource Spot Pearl 10°	-	CT, 2 DMX	-	Universe 4	-	4 fixtures starting @ 121

### Orchestral rig:

ETC ColorSource Spot Pearl 10°	-	CT, 2 DMX	-	Universe 3	-	24 fixtures, starting @ 221
Selador Vivid (Organ Pipes)	-	8 DMX	-	Universe 4	-	4 fixtures starting @ 481

## House Lights:

ETC ColorSource Spot Pearl 10° - Direct, 4 DMX - Universe 1 - 30 fixtures starting @ 257

*These are the roof downlighters, broken down as follows:*

STALLS	(HR)	-	5 starting @ 257
LEDGES	(HR)	-	3 starting @ 277
CIRCLE		-	14 starting @ 289
LEDGES	(HL)	-	3 starting @ 345
STALLS	(HL)	-	5 starting @ 357

*In addition to these, the following roof fixtures can be patched if light in the choir stalls is needed:*

ETC ColorSource Spot Pearl 10° - Direct, 4 DMX - Universe 1 - 10 fixtures starting @ 201

Under Balcony downlighters	-	Dimmers	-	Universe 1	-	142 (Rear), 143 (HL) 152 (HR)
Window Blind uplighters	-	Dimmers	-	Universe 1	-	3 fixtures starting @1
Cold Cathode ceiling uplighters	-	<u>Non-dim</u> , single channel	-	Universe 1	-	3 fixtures (HL, C, HR) starting @ 139

# B:Music

## Sound

### Circle and Stalls Coverage

- 14 x d&b Ti10L Line Array Hangs (7 each side)

### Stalls Coverage

- 4 x d&b 8s Front Fills
- 2 x d&b 24s-D Under Balcony Fills
- 4 x d&b 21s Subs (2 each side)

### Balcony Coverage

- 2 x d&b 10s Outfills

### Choir Seats Coverage

- 2 x d&b 10s Fills

### Audio Control

- 2 x Midas M32 consoles (With router for remote tablet operation if required) – available as FOH desk (stalls or control room position) or onstage monitor desk
- Connection to PA system via:
  - a) 2 AES inputs – L/R (including flown arrays, under balcony fills & balcony outfills), Subs/Front Fills).
  - b) Analogue (L+R only).
  - c) Dante – T10s, under balcony fills, balcony outfills, subs, front fills.*Choir fills on separate feed.*
- 1 x Midas DL32 (32 in 16 out) Digital Stage Box with cat6a tielines to stalls & control room mixer positions
- 2 x 12 in 4 out stage boxes with VEAM connector & various analogue patch points (for use with desk in control room position)
- 2x 10m satellite boxes - 12 in 4 out

Please note, the venue PA is fixed and will not be removed for any touring flown equipment. Ground stacked systems can still be toured or hired if required.

There are various recharge options for using the PA, please refer to the recharges section.

# B:Music

## Sound Stock

1 x Shure Beta 91a  
1 x Shure Beta 52a  
1 x AKG D112  
6 x Sennheiser e604  
2 x Rode NT5  
2 x Rode NT55  
5 x Shure SM57  
1 x Shure Beta 57a  
10 x Shure SM58  
4 x AKG SE300b (2x CK91 + 2x CK98)  
4 x AKG C414 XLS  
3 x AKG C542 BL  
6 x Audio Technica ES915  
2 x Sennheiser e845

3 x Sennheiser e935 G3 Handhelds  
3 x Sennheiser EW500 Lavaliers  
3 x Pulse Headsets

11 x LD Systems/BSS/S-Direct DI Boxes  
2 x Pioneer PLX-1000 DJ Decks  
6 x RCF ART 310A + 2 x RCF ART 910A Speakers

# B:Music

## Acoustics

- The acoustic canopy is a series of reflectors in a checkerboard style, suspended over the stage and auditorium and can move to preset positions that alter the acoustic character of the hall
- 27 acoustic blinds over the main windows are used to vary the acoustics of the hall
- All power operated units are controlled from stage right by Town Hall technical staff
- A full black drape is available for amplified performances to assist with reducing the reverberation within the auditorium

# B:Music

## AV

### Screen and Projector

- Panasonic MZ770 8k 3LCD Laser Projector (permanently rigged within the lighting canopy)
- HDMI connection stage left
- 16' x 9' Front Projection Screen

### Additional Extras

- 2 x 32" LG Comfort Monitors
- 2 x 43" LG Relay Screens
- HD Anywhere mHub 4K Pro 8x8 Switcher

The above is subject to a recharge.

We are also able to offer at a cost, any supplementary AV equipment you might need from a number of trusted local suppliers. If you require any hires, please contact your venue production lead.

# B:Music

## Power

**Lighting Power** (Stage right) is 400 amps 3phase via;

- Powerloks
- 1 x 32A 3phase cee-form
- 1 x 63A 3phase cee-form

**Sound Power** (Stage Left) is;

- 1 x 63A 3phase cee-form (if using touring PA)
- 1 x 32A 3phase cee-form (if using any part of the house PA)
- 1 x 63A single phase cee-form


**Outdoor Vehicle Power** 1x 32A single phase & 1x 16A single phase for trucks and buses. The location of this will be given in more detail when discussing vehicle parking.

# B:Music

## Rigging and Suspension

- There are points available over the stage and stalls for hoists.
- All primary suspensions are to be rigged by Town Hall riggers (recharge).
  - **NB. No points are to be rigged from the canopy.**
- Truss-walking is prohibited and we have no access for focusing touring lights.
- Each rigging point is rated to 350kg.
- A rigging plan can be found on the following page.
  
- A cyc bar (following the upstage wall) is available for black drapes or star cloth.
- 50kg of weight can be added to the cyc bar, in addition to the venue lights and drapes.
  
- Ceiling height is 17.90m above platform level.

We can provide a quote for truss, motors and additional rigging equipment via our house rigging suppliers. Please contact your production lead for further information.

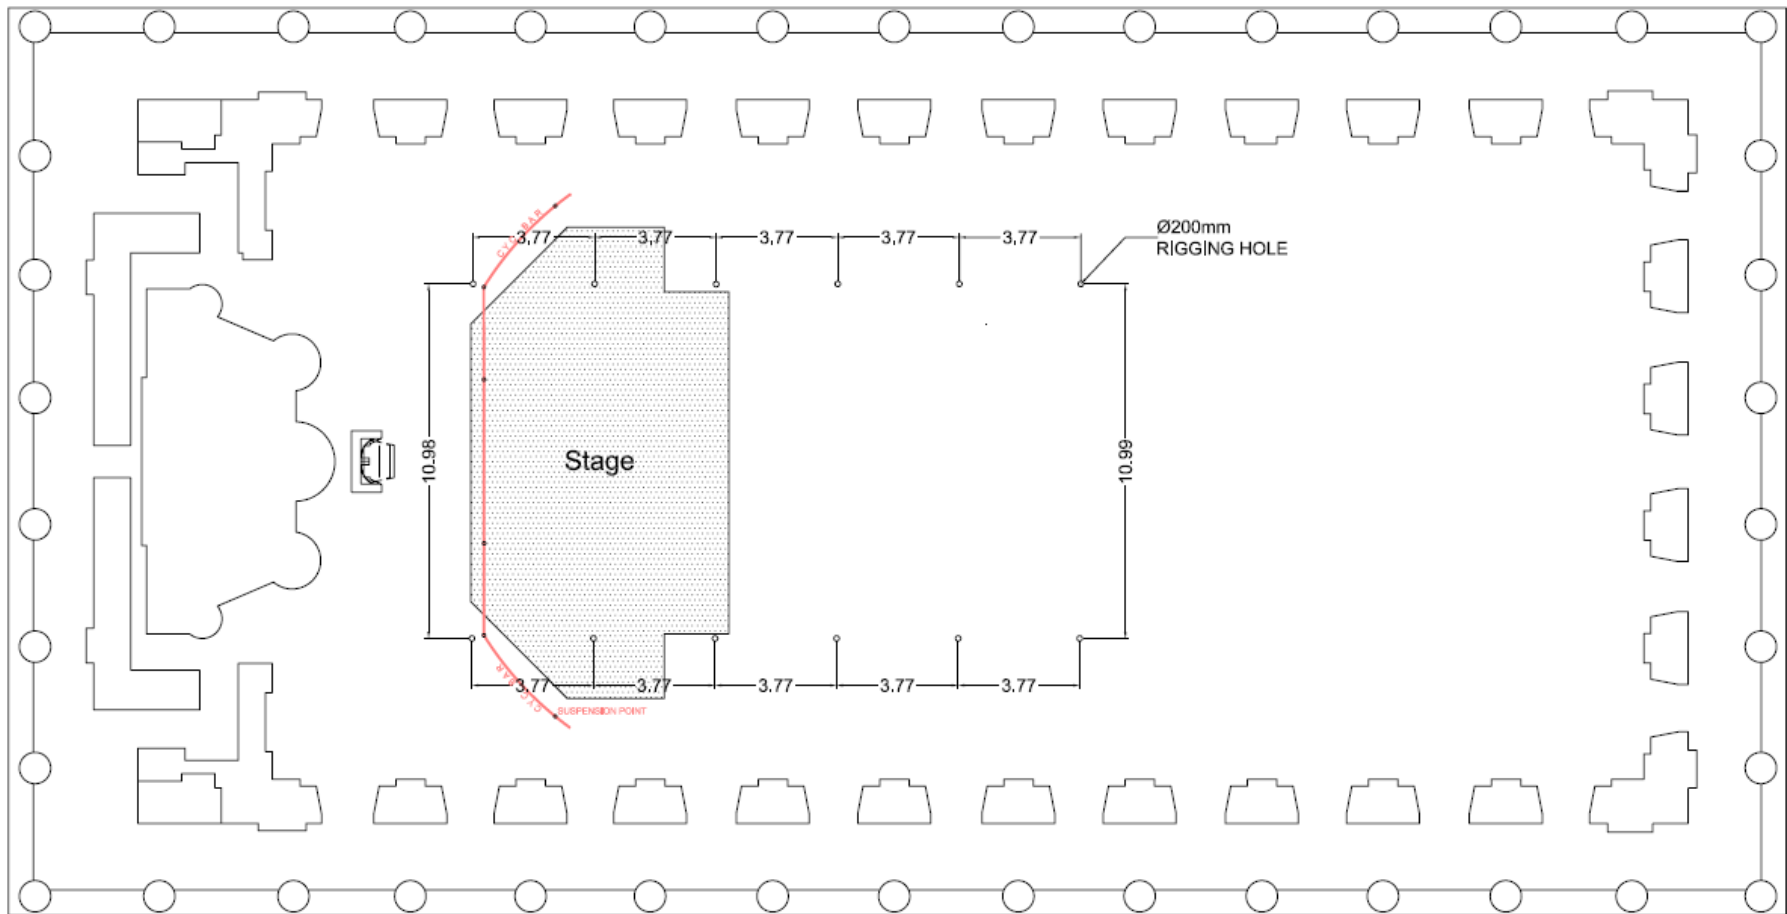

\*red line = cyc bar

# B:Music

## Health and Safety and Special Effects

### Risk Assessments

All events will need to submit a risk assessment covering all activities undertaken at our venue by members of your company. This is a mandatory legal requirement under the Management of Health and Safety at Work Regulations 1999 and it is essential that we have this information.

### Special Effects

- Please note that the use of pyrotechnics or other activities involving naked flames, confetti or glitter cannons are strictly forbidden in Town Hall due to Health and Safety risks and the Grade I listed status of the building.
- Only water based hazers can be used in the Town Hall. Haze **must** be thoroughly checked prior to your event to ensure that it does not interfere with the venue fire alarm system.

### Noise Limits

Town Hall follow the HSE guidelines for noise limits in the auditorium. A set of guidelines for these can be obtained from your production lead if required. B:Music staff will monitor decibel levels on any given event and if the limits are met, pushed or exceeded – the FOH engineer on duty will be asked to reduce levels accordingly.

# B:Music

## Backstage Facilities and Catering

### Backstage

- There are drop down shelves on the walls for instrument cases and storage.
- Fridge, hot water urn and optional tea and coffee provisions.
- Large round table and seating area.

### Dressing Rooms

Stage Level: DR1 - Principal dressing room – full en suite, upright piano, fridge (max capacity 10)

DR2 - Principal (accessible) dressing room – full en suite, upright piano (max capacity 10)

DR 3/4 – Artist dressing rooms – full en suite (max capacities 2)

Touring Production Office

Above Stage: DR 5 – Artist dressing room – toilet only (max capacity 15)

DR 6 – Artist dressing room – toilet only (No. 6 – max capacity 5)

DR 7/8 - Artist dressing rooms (No.7 and 8 – max capacities 2)

### Catering

Due to the Grade I listing of the building, we are unable to accommodate tour caterers and have no kitchen facilities on site. If hospitality riders are required, we can quote for these accordingly.

# B:Music

## Staffing and Security

- The following technical staff are *usually* included within the rental;
  - Stage Manager
  - Assistant Stage Manager
  - Lighting Technician
- A Sound Technician will be subject to a recharge in line with the PA costs

### **Bag Searches**

In line with CTU (Counter Terrorism Unit) recommendations, Town Hall have introduced random bag searches, as managed and coordinated by the venue's Stage Door Supervisors. B:Music are not permitting exemptions in respect to visiting touring crew(s), third party contractors, clients and event organisers, in addition to B:Music personnel. Whilst the specific search procedure will not be identified, our clients and visiting personnel can be assured the searches are conducted in accordance with agreed protocols and to the highest standards and all searches conducted have accompanying paperwork to aid audit and compliance.

### **Venue Security**

Security operations and associated costs can be discussed with your production lead. We can offer additional requirements for meet and greets and VIP experiences upon request.

# B:Music

## PA Recharges

'Plug and play' into full PA system  
Tour supplies microphones, monitor packages and control systems  
Venue technician to oversee and assist set-up  
**£575+VAT**

Full PA plus venue FOH desk  
Tour supplies microphones and monitor packages  
Venue sound technician to oversee and assist set up  
**£625+VAT**

Full PA, venue FOH desk plus full venue sound stock  
Active Monitors operated from FOH only  
Venue sound engineer  
**£675+VAT**

*N.B All recharges are contract dependent*

# B:Music

## Contacts

### **Production and Technical**

[production@bmusic.co.uk](mailto:production@bmusic.co.uk) (show advances)

**Jake Parsons**, Head of Production (Maternity Cover)  
07776 800984/ [jake.parsons@bmusic.co.uk](mailto:jake.parsons@bmusic.co.uk)

**Chris Griffiths**, Technical Manager (Acting)  
0777 650 9175 / [chris.griffiths@bmusic.co.uk](mailto:chris.griffiths@bmusic.co.uk)

**Des Hall**, Production Manager  
0121 289 6253 / [des.hall@bmusic.co.uk](mailto:des.hall@bmusic.co.uk)

**Dave Casswell**, Production Manager  
0121 289 6252 / [david.casswell@bmusic.co.uk](mailto:david.casswell@bmusic.co.uk)

**Jade Sewell**, Production Coordinator  
0121 289 6251 / [jade.sewell@bmusic.co.uk](mailto:jade.sewell@bmusic.co.uk)

**Nicole Wood**, Production Coordinator (Fixed Term)  
07345 445032 / [nicole.wood@bmusic.co.uk](mailto:nicole.wood@bmusic.co.uk)

### **Programming, Finance and Ticketing**

[programming@bmusic.co.uk](mailto:programming@bmusic.co.uk) (booking enquiries)

**Chris Proctor**, Head of Programme  
0121 289 6209 / [chris.proctor@bmusic.co.uk](mailto:chris.proctor@bmusic.co.uk)

**Sally Marks**, Senior Programme Producer  
0121 289 6243 / [sally.marks@bmusic.co.uk](mailto:sally.marks@bmusic.co.uk)

### **Programme and Events Assistant**

0121 289 6241 / [programming@bmusic.co.uk](mailto:programming@bmusic.co.uk)

**Nicole Evans**, Director of Commercial Services  
0121 289 6205 / [nicole.evans@bmusic.co.uk](mailto:nicole.evans@bmusic.co.uk)

**Finance Department**, Settlement Queries  
[event.accounts@bmusic.co.uk](mailto:event.accounts@bmusic.co.uk)

**Events and Ticketing Officers**, Ticketing Queries  
[eventsandticketingofficers@bmusic.co.uk](mailto:eventsandticketingofficers@bmusic.co.uk)

*Please ask your Production Lead or Venue Contact for a list of recharges if required.*